


1 TYPICAL WALL SECTION, OPTION 1
 D-03

SCALE = N.T.S.

The details are provided as general information for Sing Log Home construction.
 Under no conditions does any of the details represent or imply it is applicable to any specific job.
 All details are subject to local building code and engineering approval.
 © 2003 Sing Square Log Homes, Inc.

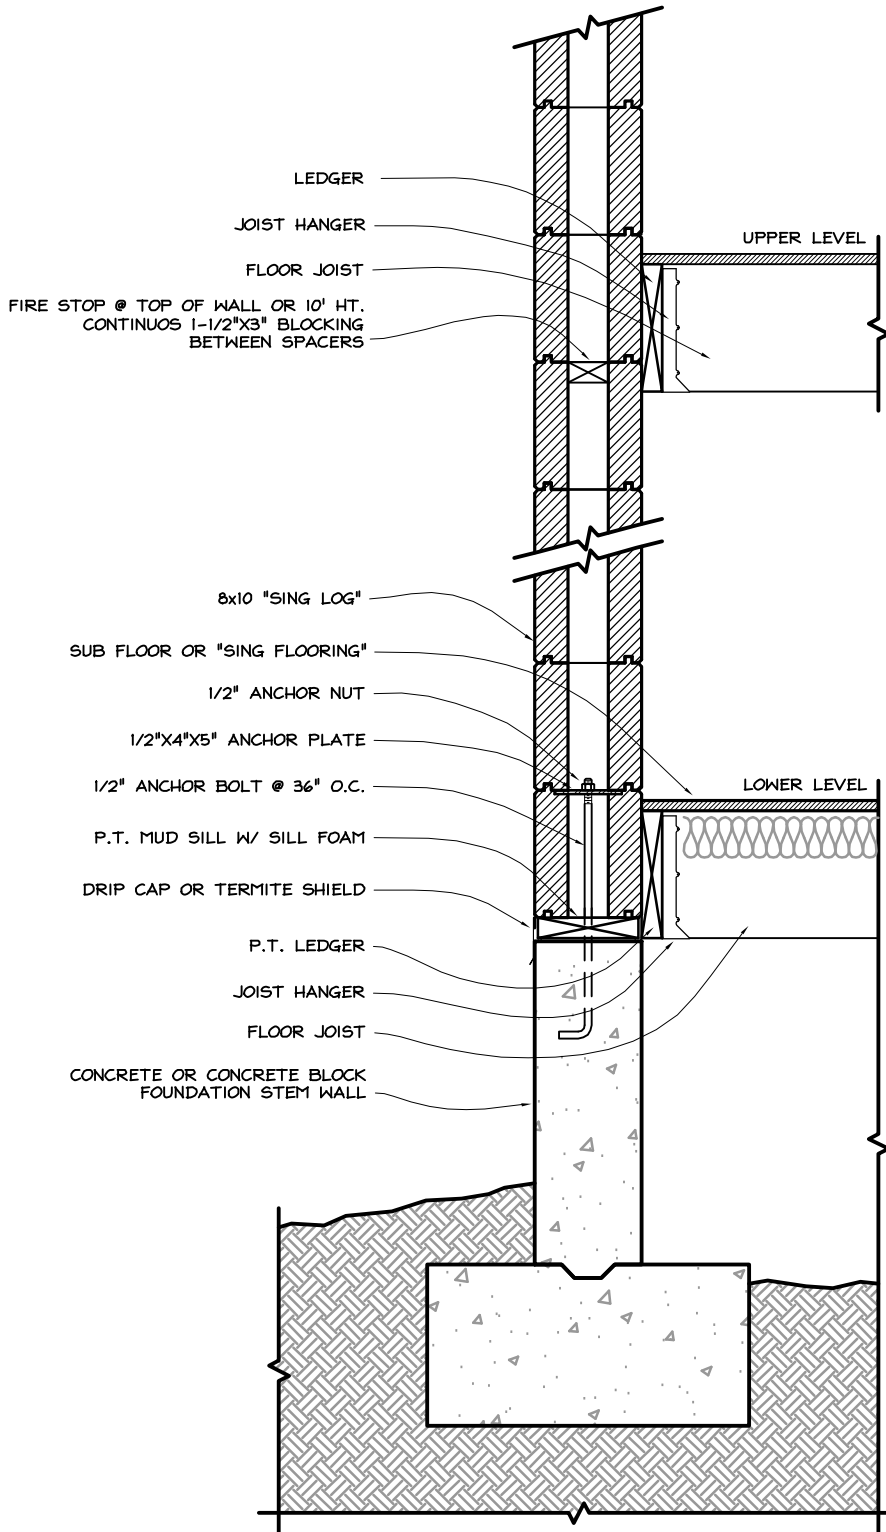

2 TYPICAL WALL SECTION, OPTION 2
 D-03

SCALE = N.T.S.

The details are provided as general information for Sing Log Home construction.
 Under no conditions does any of the details represent or imply it is applicable to any specific job.
 All details are subject to local building code and engineering approval.
 © 2003 Sing Square Log Homes, Inc.